


THIS DRAWING IS COMPRISED OF INFORMATION WICH IS CONFIDENTIAL AND PROPRIETARY TO BOILERROOM INC. AND SHALL NOT BE DISCLOSED OUTSIDE OF THE COMPANIES TO WHOM IT IS SUBMITTED, AND SHALL NOT BE DUPLICATED, USED OR DISCLOSED, IN WHOLE OR IN PART, FOR ANY PURPOSE OTHER THAN OF LEGITIMATE REFERENCE BY AUTHORIZED INDIVIDUALS IN THE DIRECT CONDUCT OF BUSINESS WITH BOILERROOM INC.

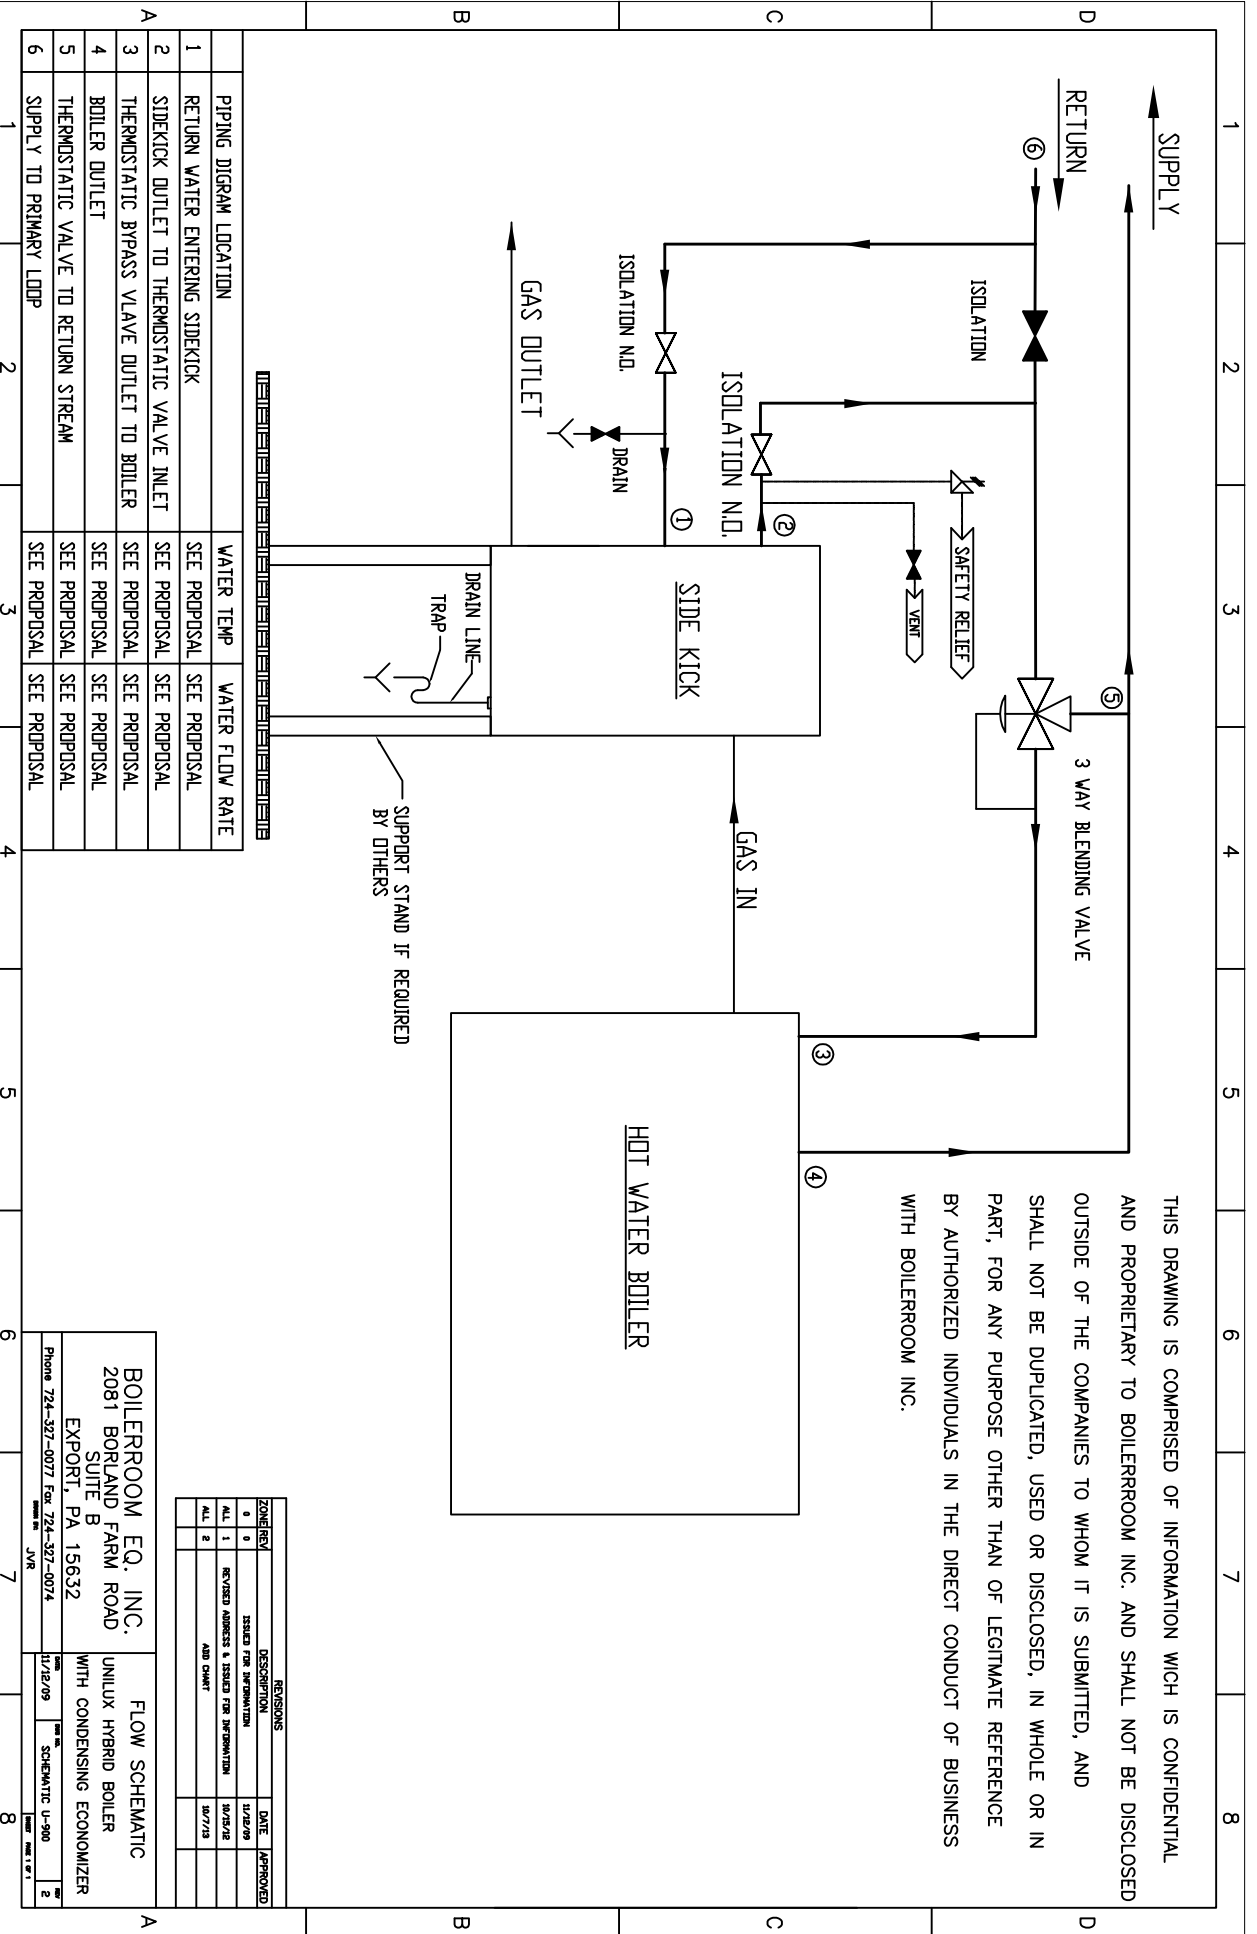

NO.	PIPING DIAGRAM LOCATION	WATER TEMP	WATER FLOW RATE
1	RETURN WATER ENTERING SIDEKICK	SEE PROPOSAL	SEE PROPOSAL
2	SIDEKICK OUTLET TO THERMOSTATIC VALVE INLET	SEE PROPOSAL	SEE PROPOSAL
3	THERMOSTATIC BYPASS VALVE OUTLET TO BOILER	SEE PROPOSAL	SEE PROPOSAL
4	BOILER OUTLET	SEE PROPOSAL	SEE PROPOSAL
5	THERMOSTATIC VALVE TO RETURN STREAM	SEE PROPOSAL	SEE PROPOSAL
6	SUPPLY TO PRIMARY LOOP	SEE PROPOSAL	SEE PROPOSAL

SUPPORT STAND IF REQUIRED BY OTHERS

NO.	REVISIONS	DATE	APPROVED
0	ISSUED FOR INFORMATION	10/28/09	
1	REVISED ADDRESS & ISSUED FOR INFORMATION	10/28/09	
2	ADD OWNER	10/27/10	

BOILERROOM EQ. INC.
 2081 BORLAND FARM ROAD
 SUITE B
 EXPORT, PA 15632

FLOW SCHEMATIC
 UNILUX HYBRID BOILER
 WITH CONDENSING ECONOMIZER

Phone 724-327-0077 Fax 724-327-0074
 11/12/09 SCHEMATIC U-900